

three inches = one foot
 one and one half inches = one foot
 one inch = one foot
 three quarter inch = one foot
 one quarter inch = one foot
 one eighth inch = one foot



SULLIVAN COUNTY HEALTH CARE

5 NURSING HOME DRIVE, UNITY, NH 03743

SCALE: AS NOTED DWN BY: CWC
 JOB #: 3524 CHK BY: JH
 08/29/19
 SCHEMATIC
 DESIGN
 SITE PLAN

SD1.0
 SHEET NUMBER: 1 OF 6
 Copyright Warrenstreet Architects Inc. © 2019

PRELIMINARY

SITE PLAN
 1" = 50'-0"

1
2
3
4
PRINT DATE/TIME: 8/29/2019 1:38:52 PM


SULLIVAN COUNTY HEALTH CARE

5 NURSING HOME DRIVE, UNITY, NH 03743

SCALE: AS NOTED DWN BY: CWC
 JOB #: 3524 CHK BY: JH

8/29/2019
 SCHEMATIC
 DESIGN
 GROUND FLOOR PLAN


SD1.1
 SHEET NUMBER: 2 OF 6

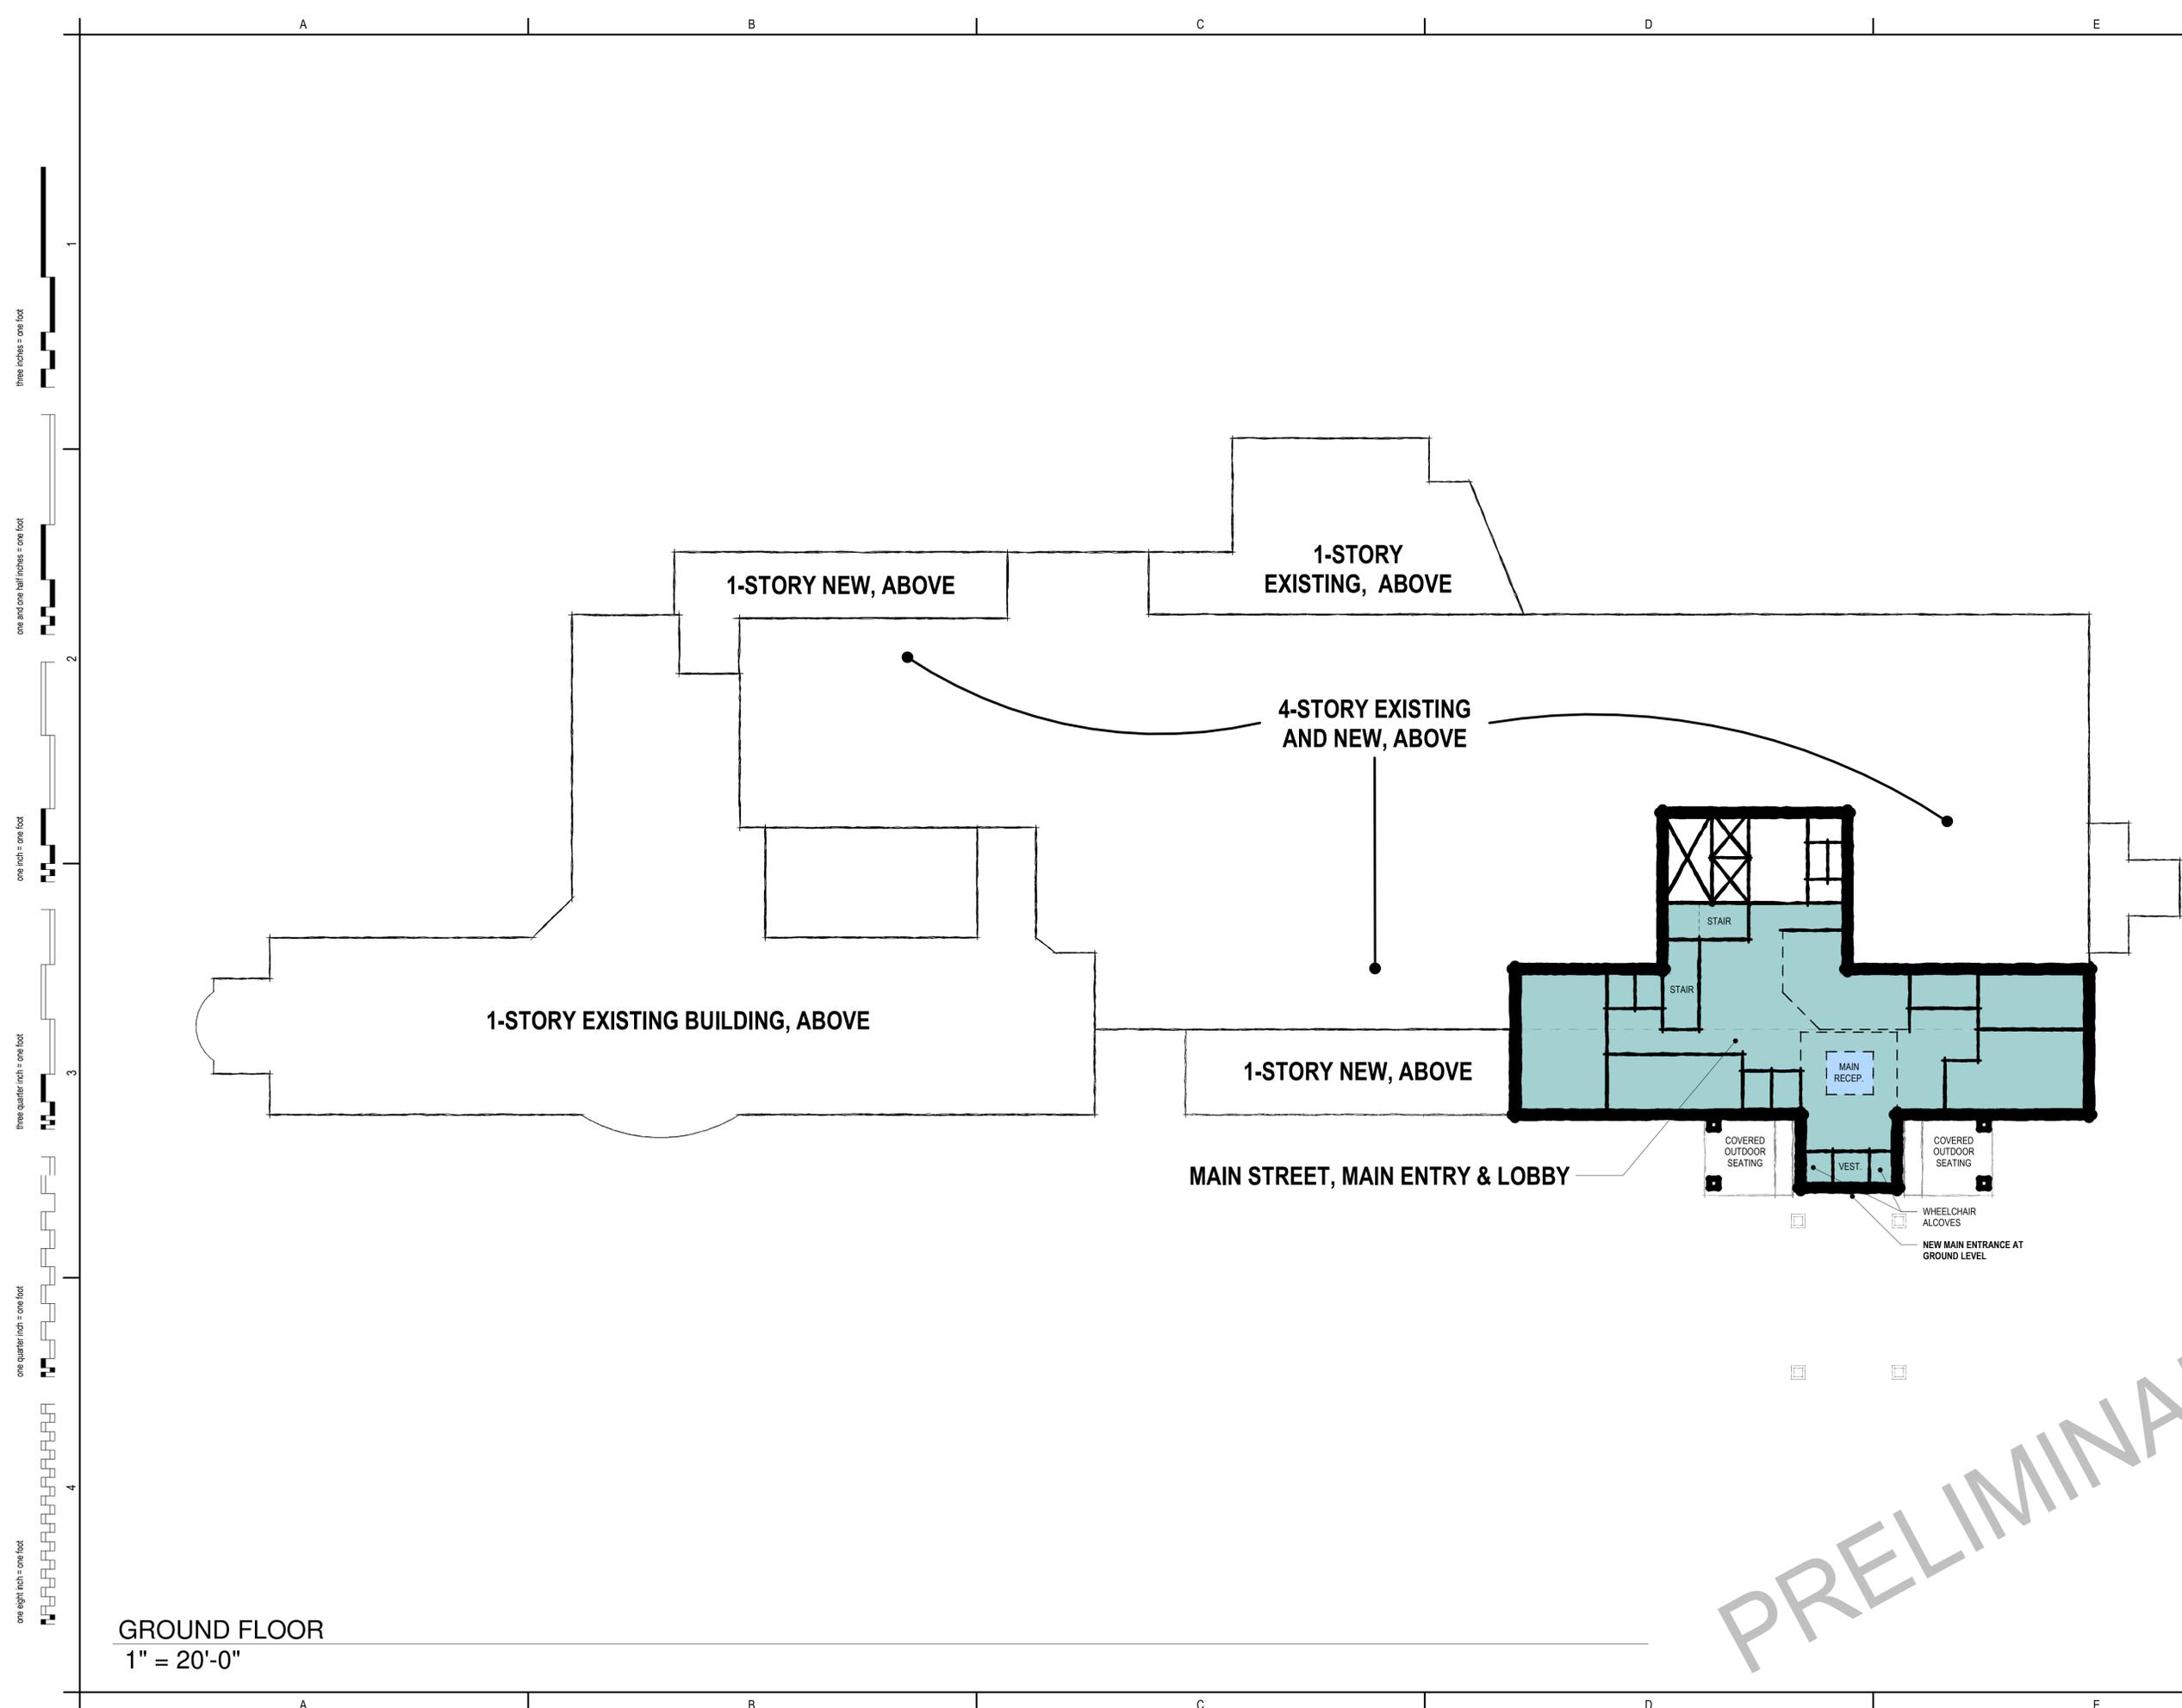

GROUND FLOOR
 1" = 20'-0"

one eighth inch = one foot
 one quarter inch = one foot
 three quarter inch = one foot
 one inch = one foot
 one and one half inches = one foot
 three inches = one foot

SULLIVAN COUNTY HEALTH CARE
 5 NURSING HOME DRIVE, UNITY, NH 03743

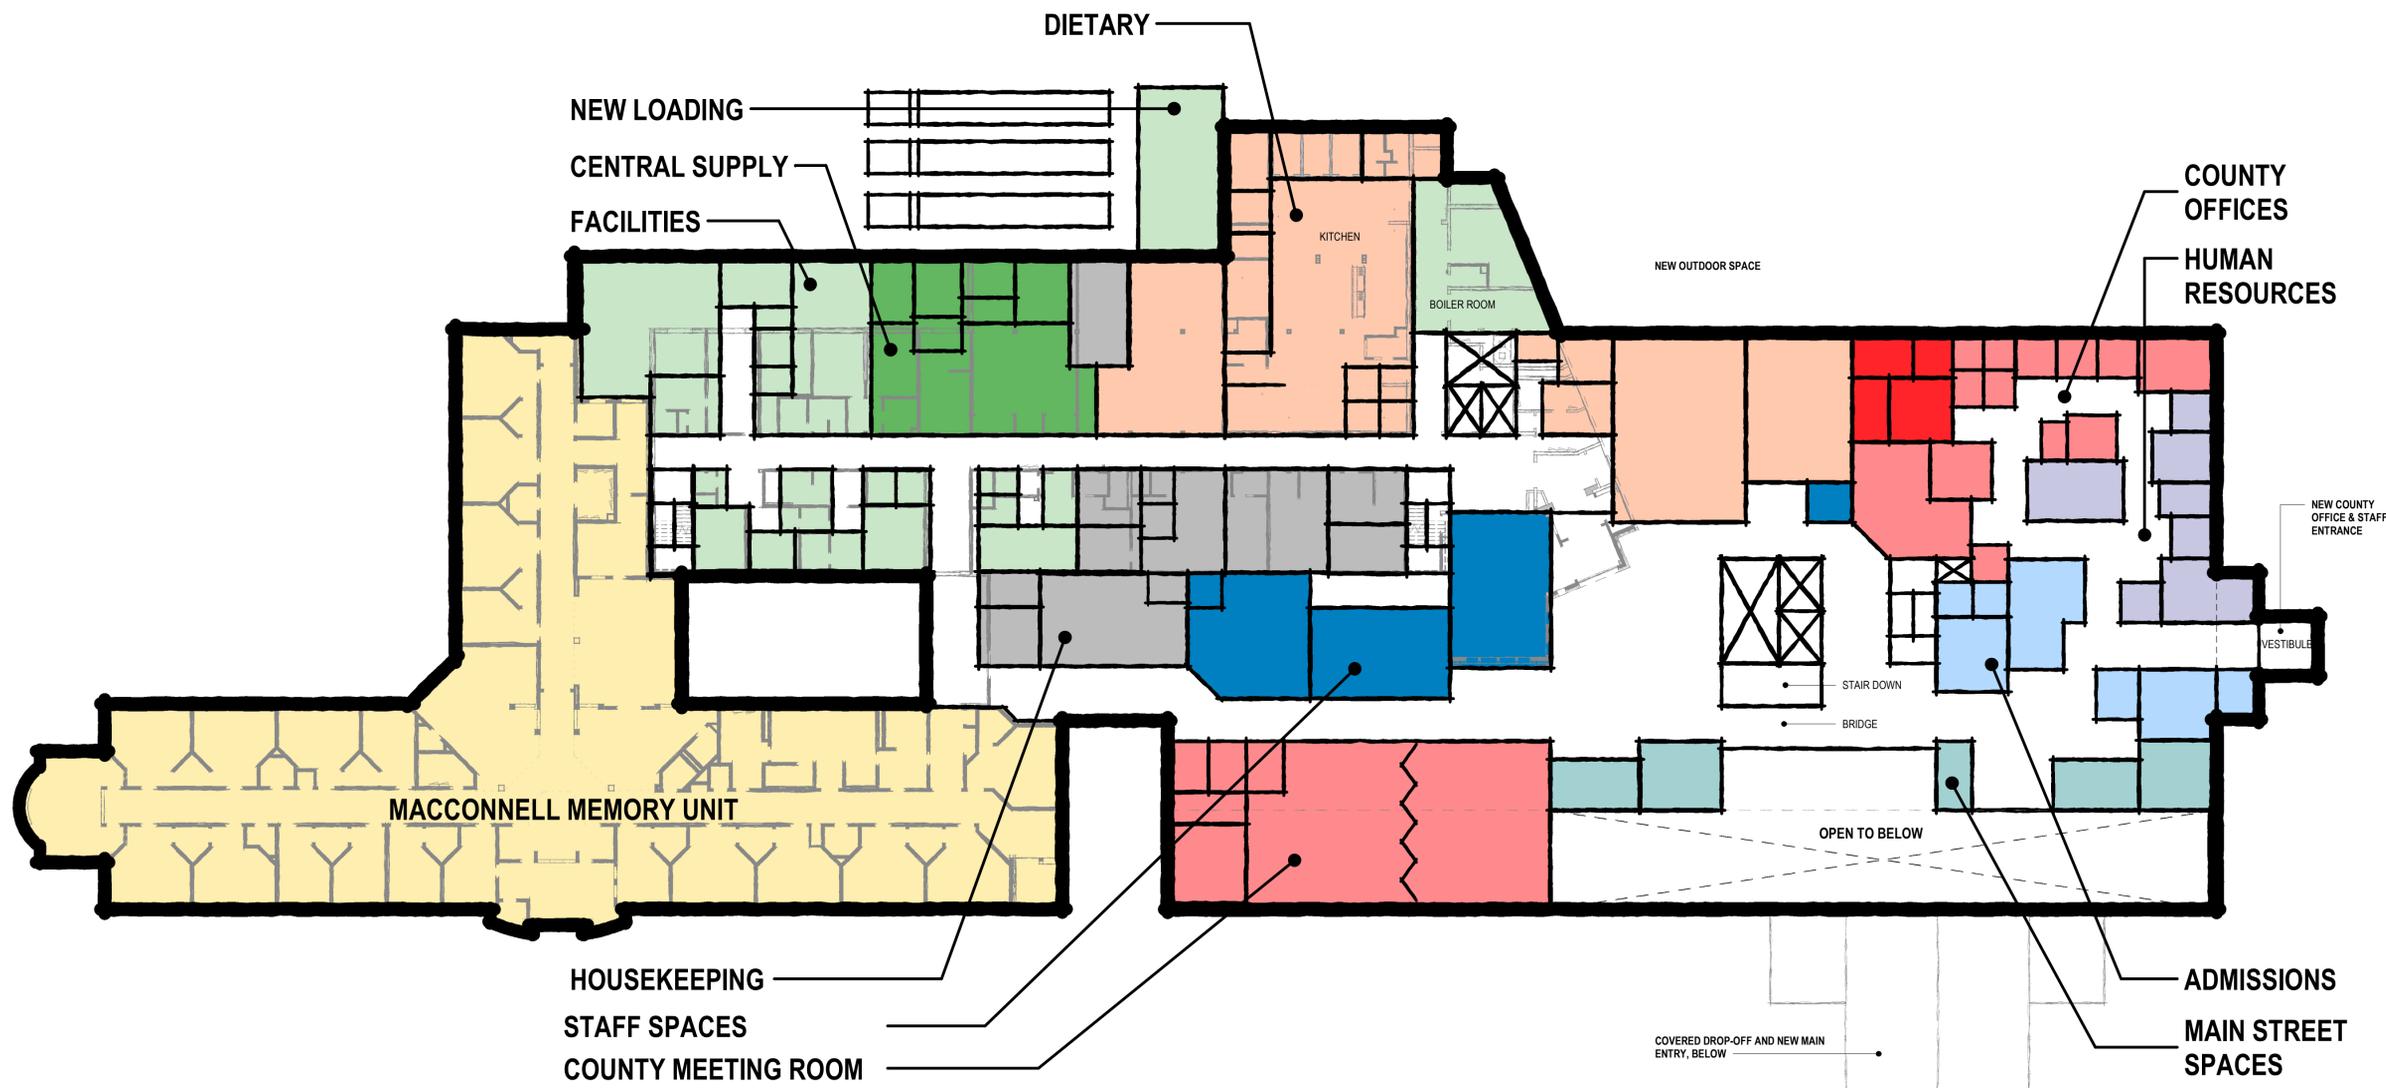

three inches = one foot
 one and one half inches = one foot
 one inch = one foot
 three quarter inch = one foot
 one quarter inch = one foot
 one eighth inch = one foot

FIRST FLOOR
 1" = 20'-0"

PRELIMINARY

SCALE: AS NOTED DWN BY: CWC
 JOB #: 3524 CHK BY: JH

8/29/2019
 SCHEMATIC
 DESIGN
 FIRST FLOOR PLAN

SD1.2
 SHEET NUMBER: 3 OF 6

Copyright Warrenstreet Architects Inc. © 2019

PRINT DATE/TIME: 8/29/2019 1:15:06 PM

SULLIVAN COUNTY HEALTH CARE

5 NURSING HOME DRIVE, UNITY, NH 03743

SCALE: AS NOTED DWN BY: CWC
 JOB #: 3524 CHK BY: JH

8/29/2019
 SCHEMATIC
 DESIGN
 SECOND FLOOR PLAN


SD1.3

SHEET NUMBER: 4 OF 6
 Copyright Warrenstreet Architects Inc. © 2019

one eighth inch = one foot
 one quarter inch = one foot
 three quarter inch = one foot
 one inch = one foot
 one and one half inches = one foot
 three inches = one foot

SECOND FLOOR
 1" = 20'-0"

PRELIMINARY

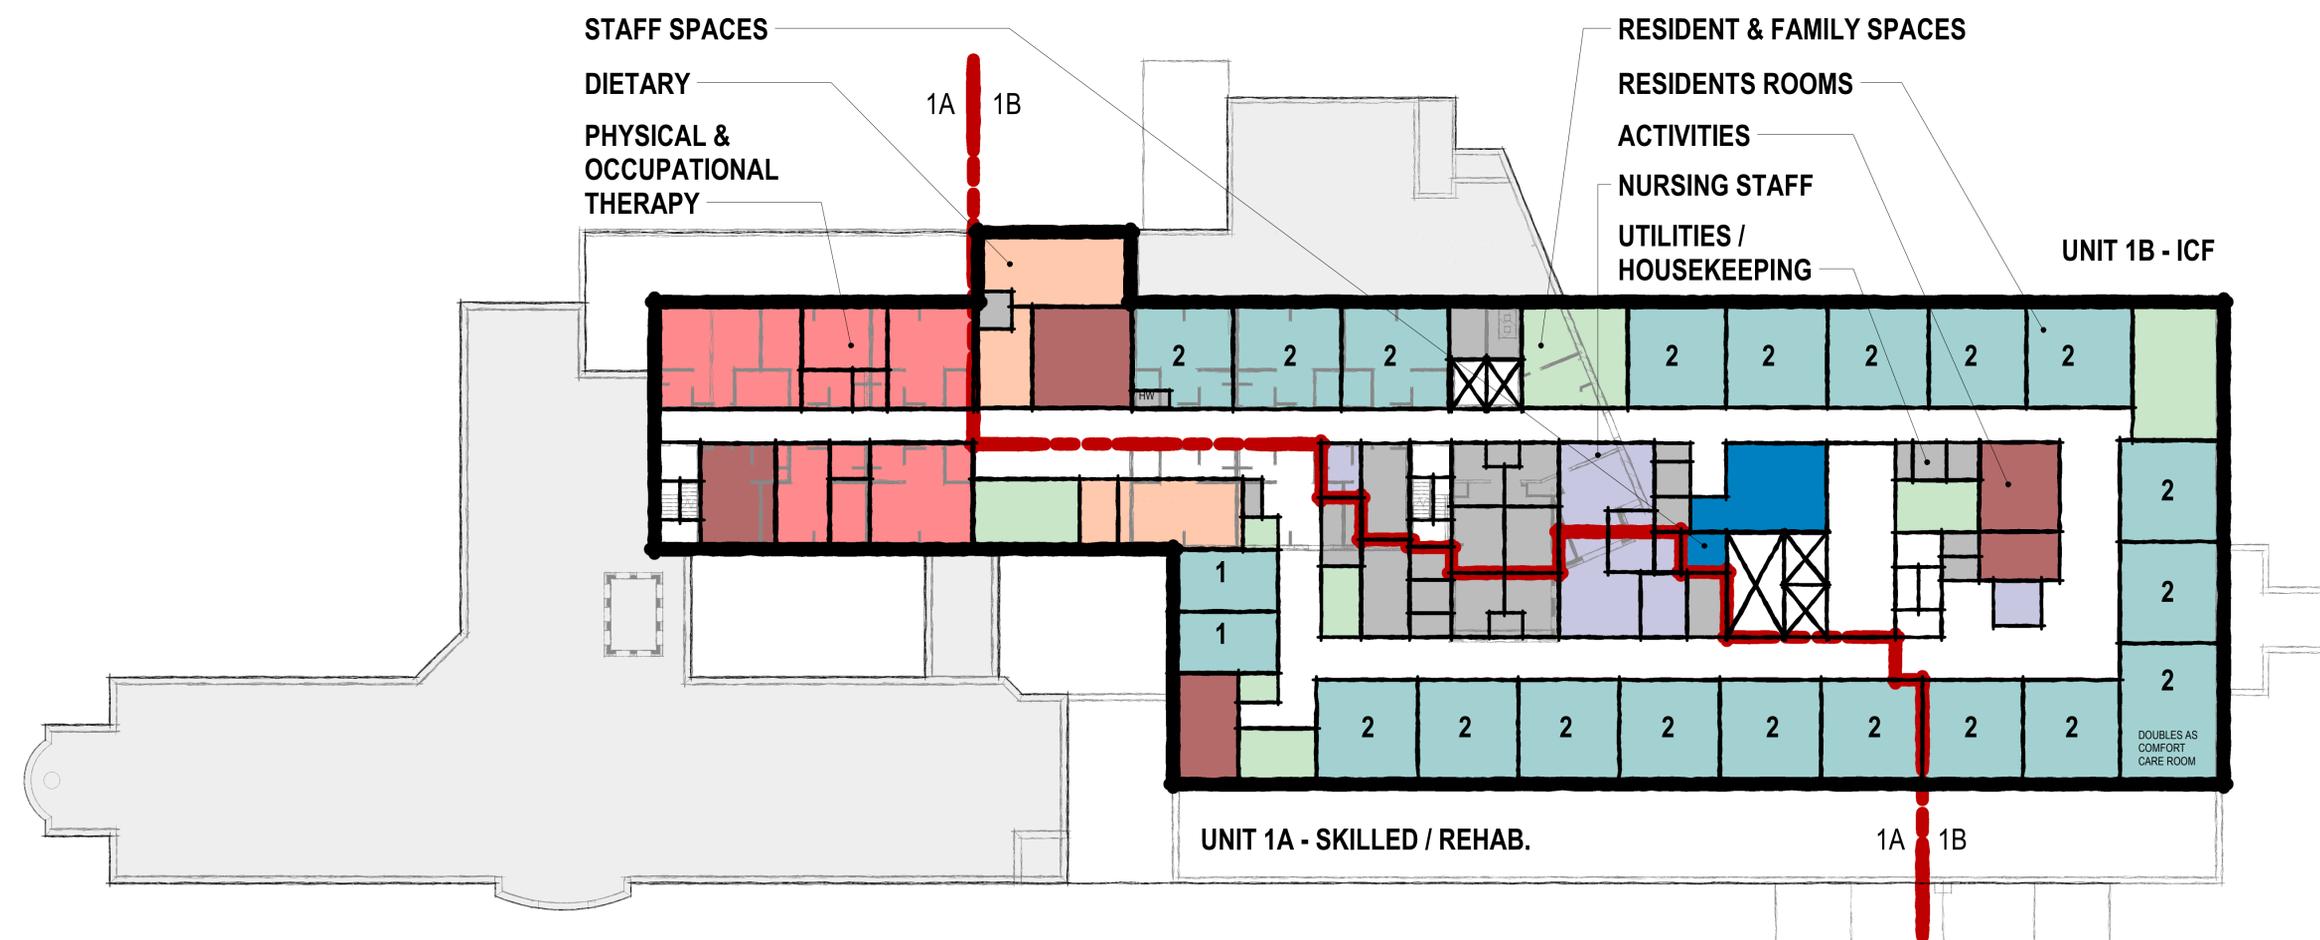

STAFF SPACES
 DIETARY
 PHYSICAL & OCCUPATIONAL THERAPY

RESIDENT & FAMILY SPACES
 RESIDENTS ROOMS
 ACTIVITIES
 NURSING STAFF
 UTILITIES / HOUSEKEEPING

UNIT 1B - ICF

UNIT 1A - SKILLED / REHAB.

DOUBLES AS COMFORT CARE ROOM

A B C D E

A B C D E

PRINT DATE/TIME: 8/29/2019 1:15:08 PM

SULLIVAN COUNTY HEALTH CARE


5 NURSING HOME DRIVE, UNITY, NH 03743

SCALE: AS NOTED DWN BY: CWC
 JOB #: 3524 CHK BY: JH

8/29/2019
 SCHEMATIC
 DESIGN
 THIRD FLOOR PLAN

SD1.4

SHEET NUMBER: 5 OF 6
 Copyright Warrenstreet Architects Inc. © 2019

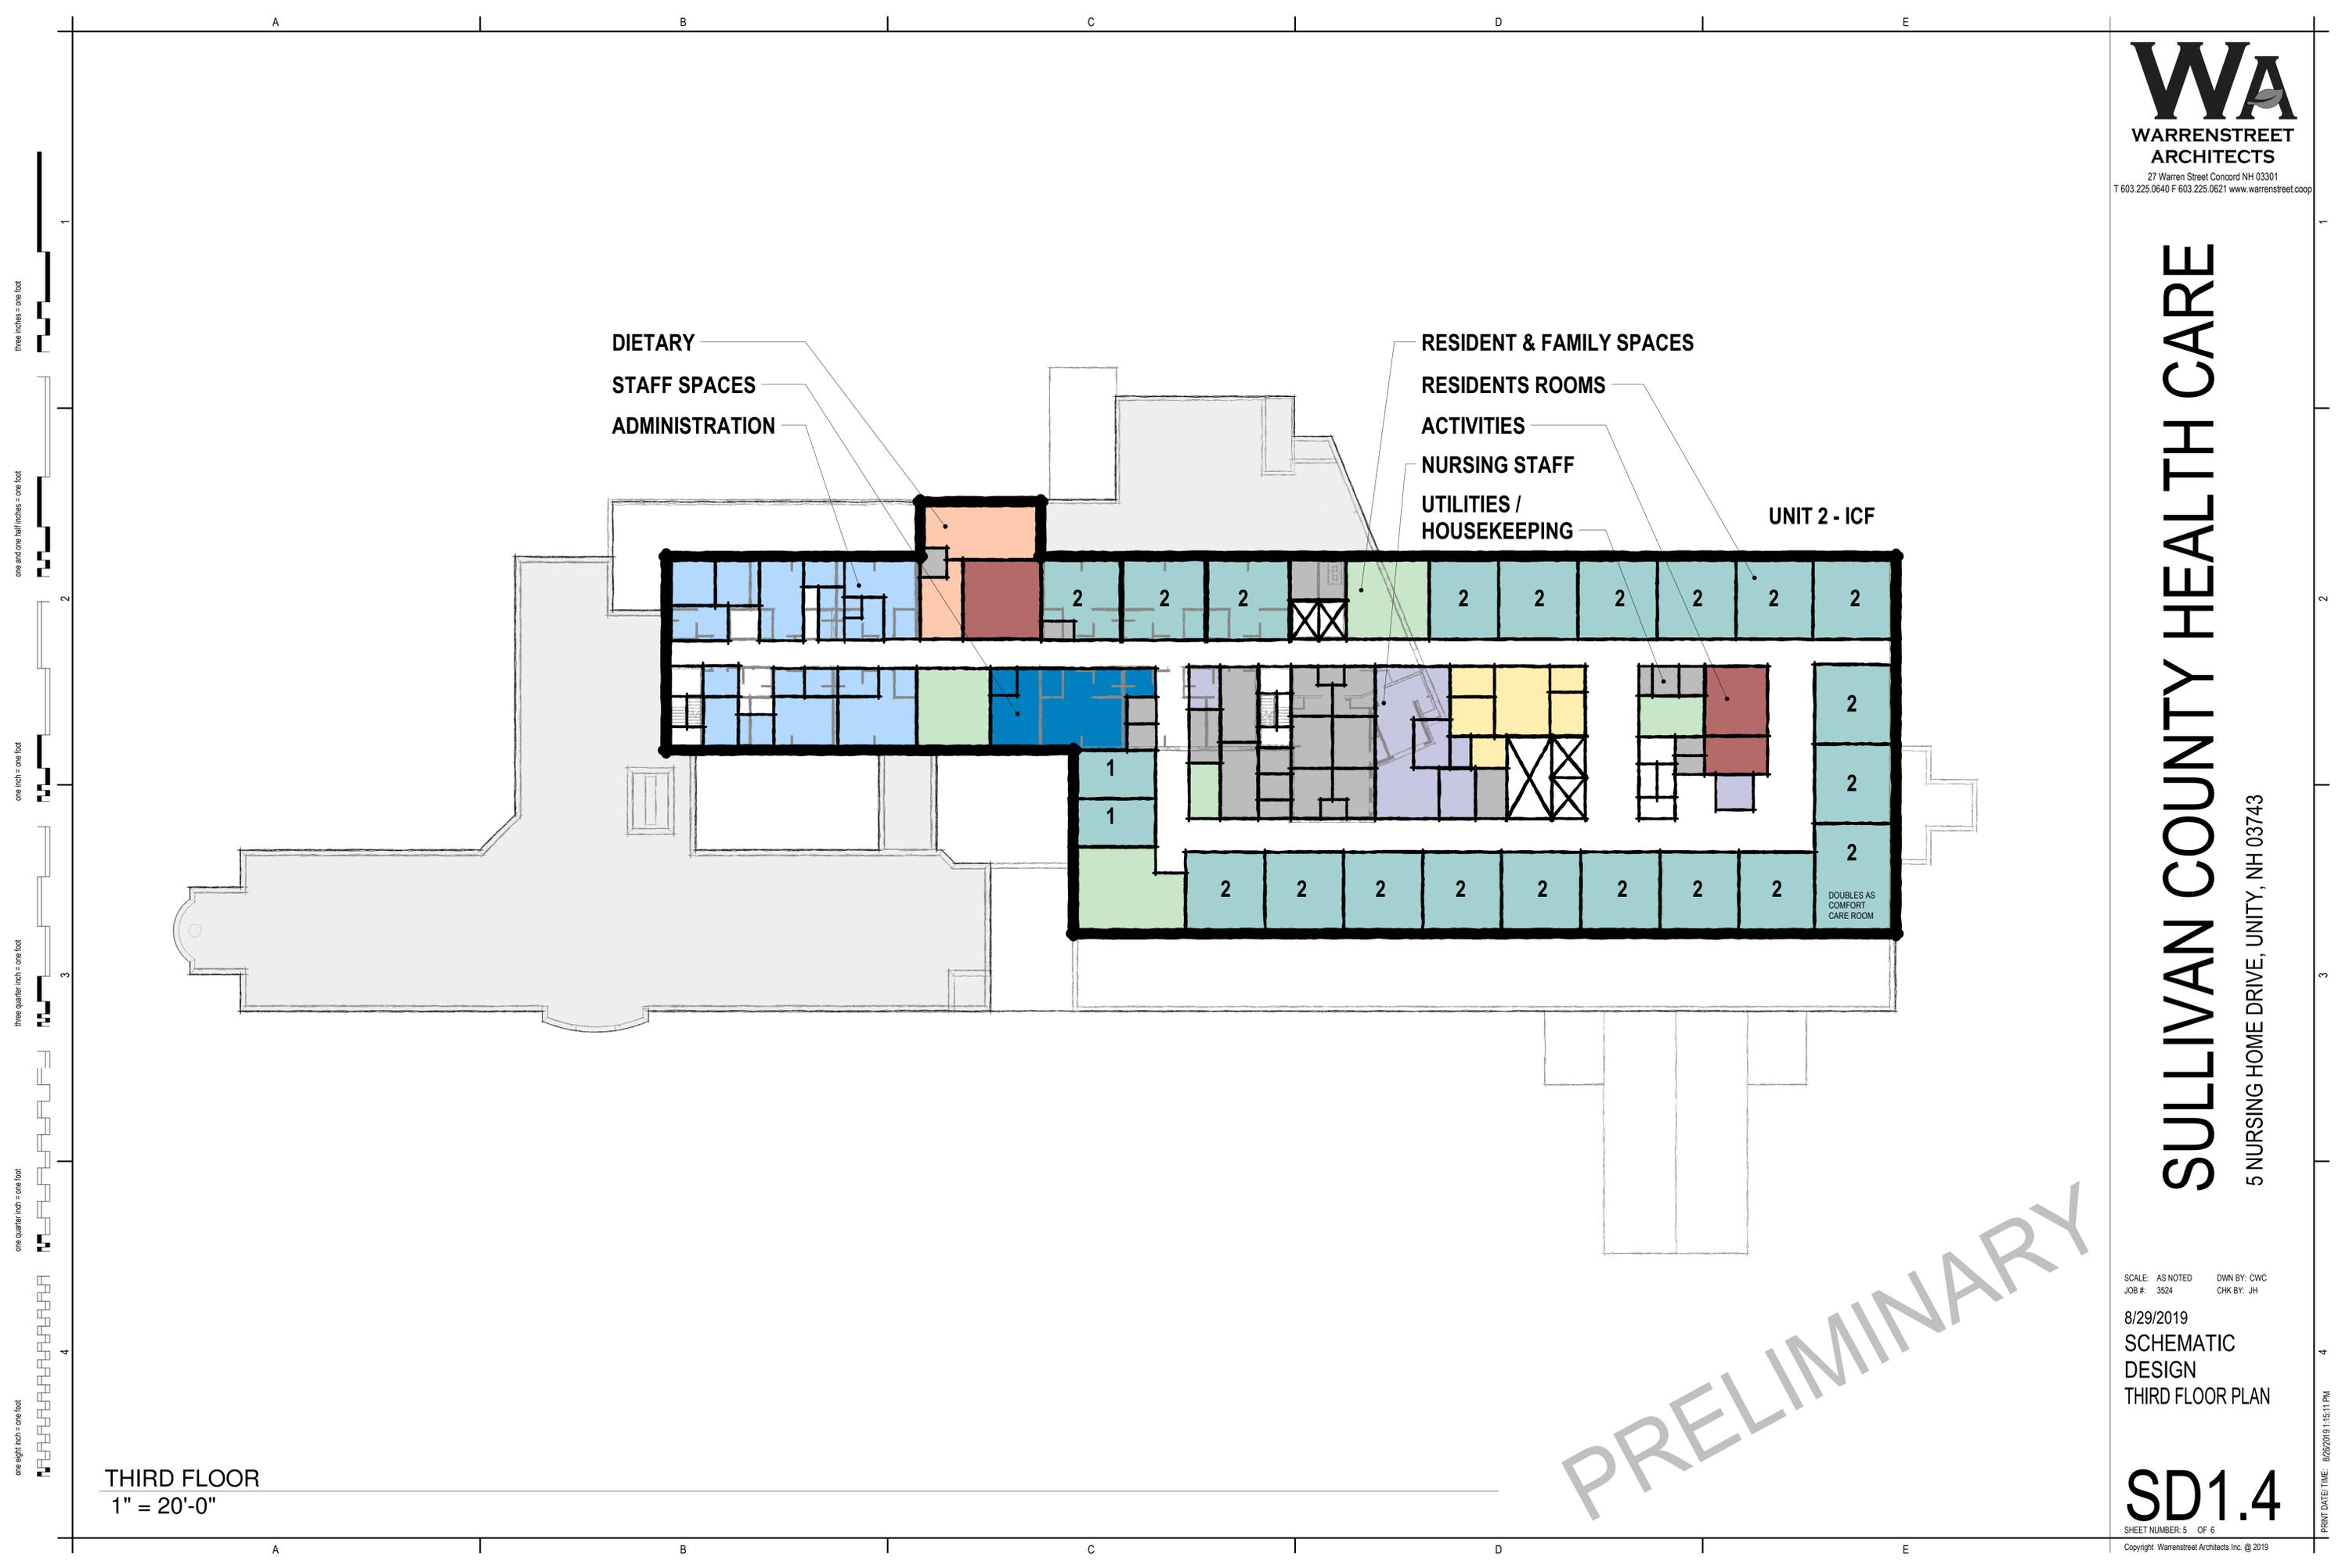

THIRD FLOOR
 1" = 20'-0"

PRELIMINARY

SULLIVAN COUNTY HEALTH CARE

5 NURSING HOME DRIVE, UNITY, NH 03743

SCALE: AS NOTED DWN BY: CWC
 JOB #: 3524 CHK BY: JH
 8/29/2019
 SCHEMATIC
 DESIGN
 FOURTH FLOOR PLAN


SD1.5

SHEET NUMBER: 6 OF 6
 Copyright Warrenstreet Architects Inc. © 2019

one eighth inch = one foot
 one quarter inch = one foot
 three quarter inch = one foot
 one inch = one foot
 one and one half inches = one foot
 three inches = one foot

FOURTH FLOOR
 1" = 20'-0"

PRELIMINARY

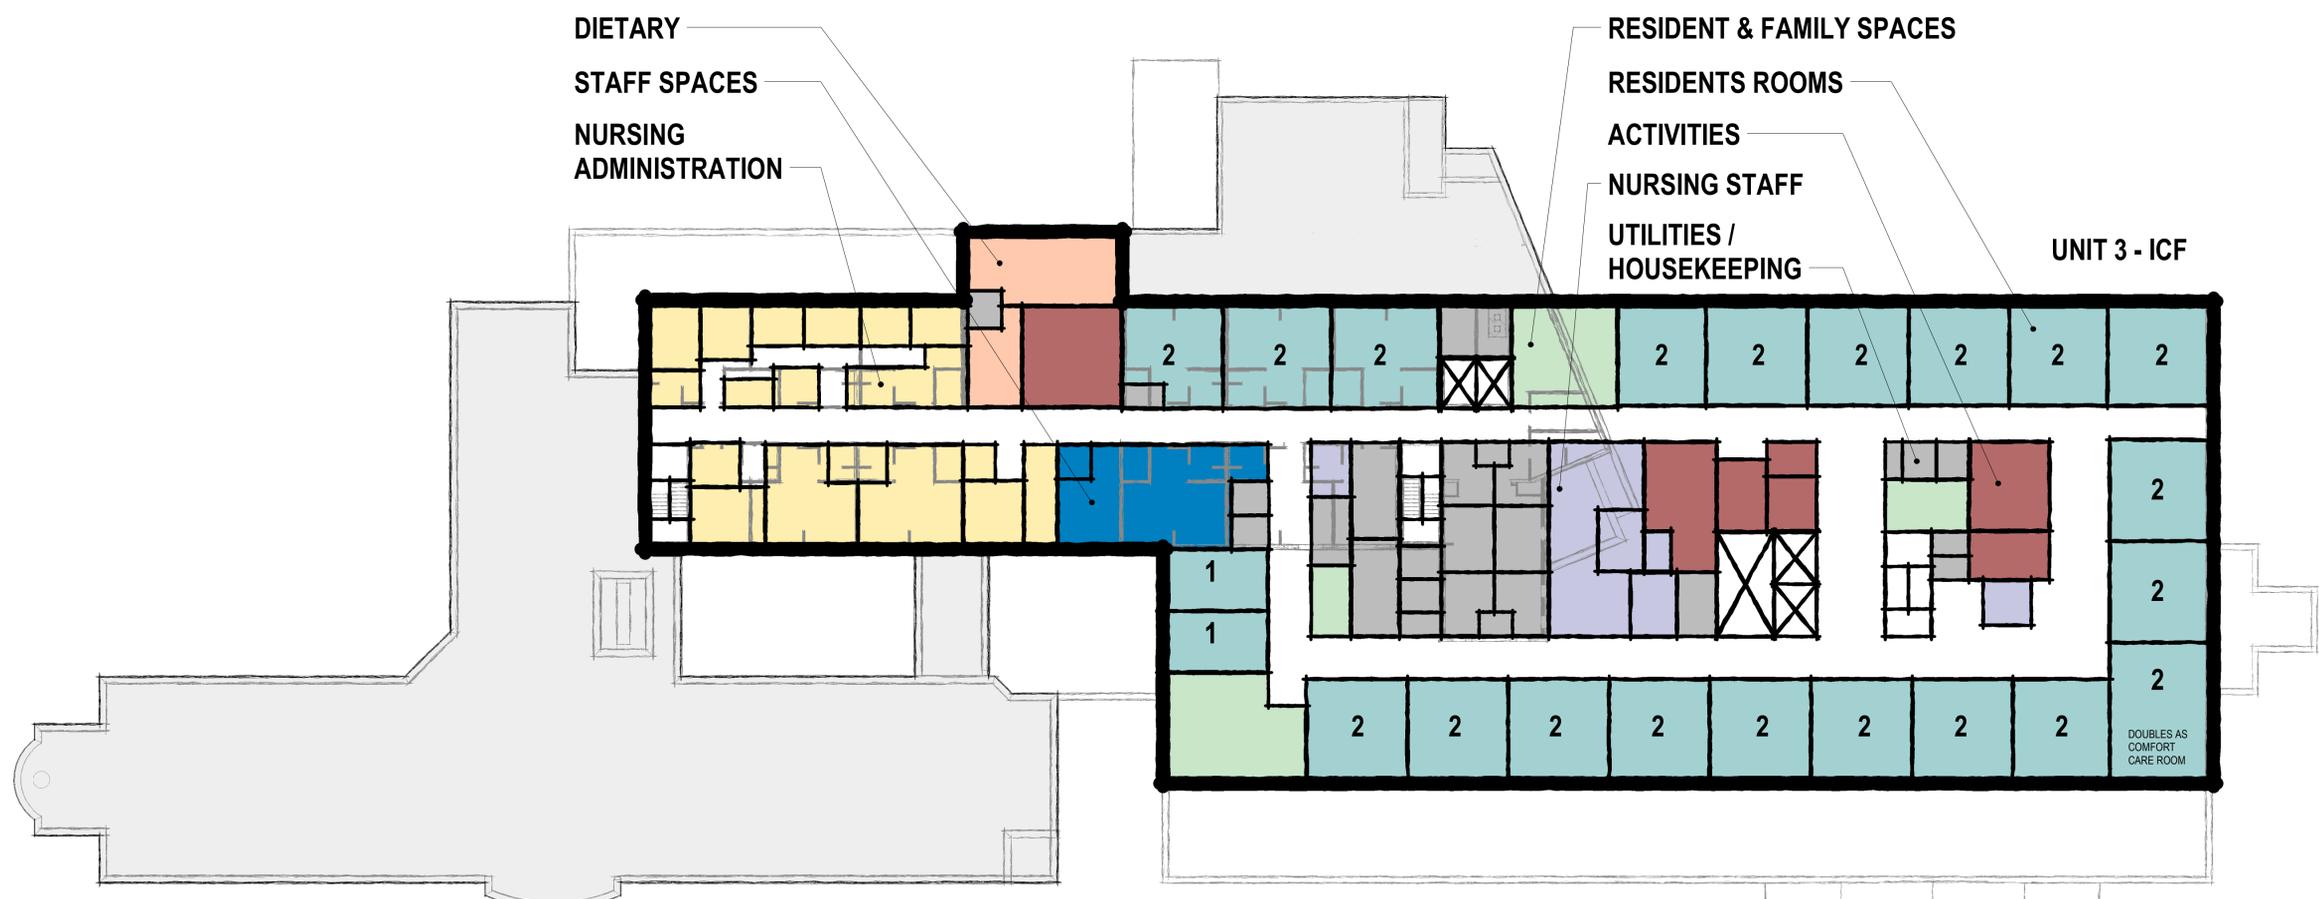

DIETARY
 STAFF SPACES
 NURSING ADMINISTRATION
 RESIDENT & FAMILY SPACES
 RESIDENTS ROOMS
 ACTIVITIES
 NURSING STAFF
 UTILITIES / HOUSEKEEPING
 UNIT 3 - ICF
 DOUBLES AS COMFORT CARE ROOM